


SSWRB PROFILE

SCALE: VERT 1"=3' HORIZ 1"=30'

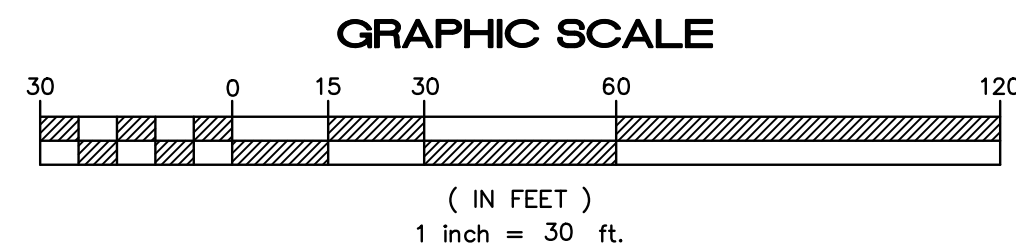

DATUM REFERENCE:
NGVD 29

PRELIMINARY / NOT FOR CONSTRUCTION

PLAN REVISIONS			
NO.	DESCRIPTION	DATE	BY
1			
2			
3			
4			
5			
6			
7			
8			

THE DESIGNS AND IDEAS PRESENTED IN THESE DRAWINGS ARE THE COPYRIGHTED PROPERTY OF ANDREWS ENGINEERING CO., INC. THE USE OR REPRODUCTION OF THESE PLANS OR THEIR CONTENT IS STRICTLY PROHIBITED WITHOUT PRIOR WRITTEN CONSENT.

ANDREWS ENGINEERING CO. INC.
No. 000008
REGISTERED PROFESSIONAL ENGINEER
No. 12860
STATE OF SOUTH CAROLINA
MADE IN THE U.S.A.

2712 Bull Street Suite A
Beaufort, SC 29902
843.379.2222
Fax 843.379.2223

Andrews Engineering
& Surveying

Preliminary Site Plan
For
Kitties Crossing Lot 4
S.C. Hwy. 46
Town of Bluffton
Beaufort County, SC

Sanitary Sewer
Plan/Profile
SSWRB

Date Drawn: 07/30/15
Last Revised: 03/14/17
Drawn By: R. Lyle
Engineer: S. Andrews

SHEET #:
9

JOB: 150041