
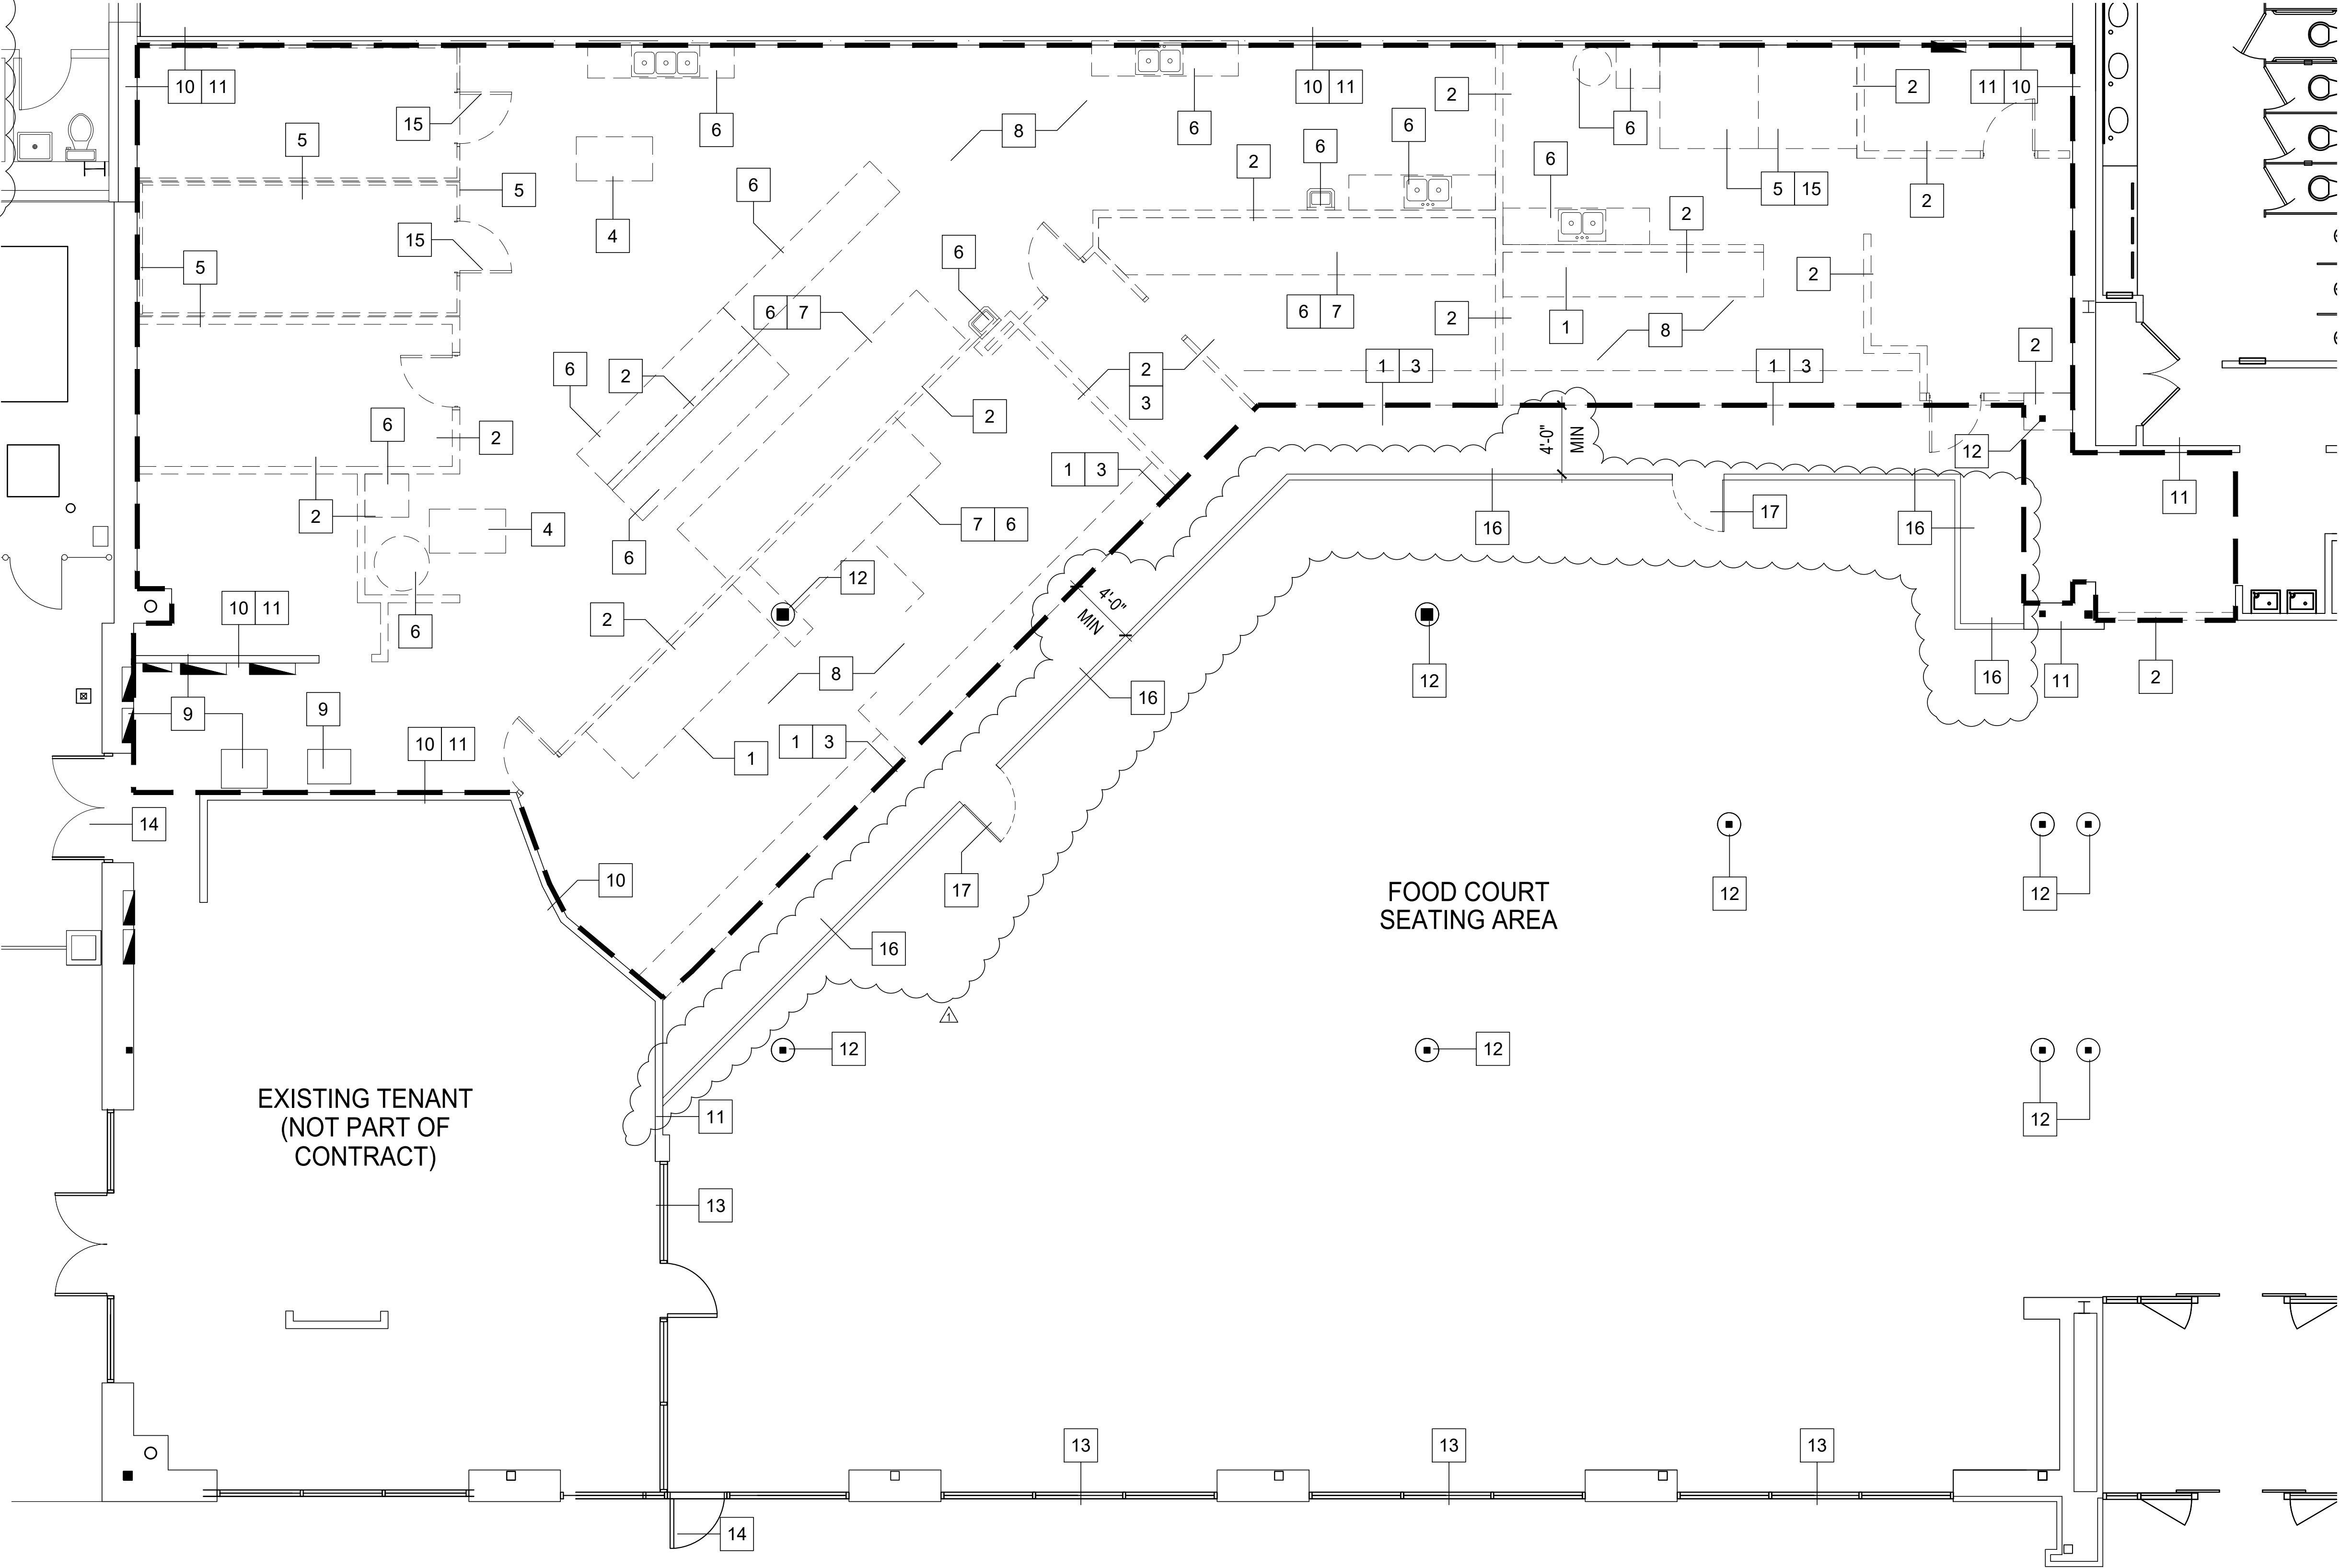


DEMO PLAN KEYNOTES

TAG	DESCRIPTION	TAG	DESCRIPTION	TAG	DESCRIPTION
1	DEMO EXISTING COUNTERS	8	DEMO EXISTING FLOOR FINISH	15	REMOVE AND DISPOSE WALK-IN BOX DOOR AND HARDWARES
2	DEMO EXISTING WALLS	9	EXISTING PANELS AND TRANSFORMERS TO REMAIN (PROTECT IN PLACE)	16	TEMPORARY DUST PARTITION - SEE DETAIL THIS SHEET (G.G. TO COORDINATE FINAL PLACEMENT WITH CONSTRUCTION PM)
3	DEMO EXISTING SOFFITS ABOVE	10	EXISTING WALLS TO REMAIN - REMOVE EXISTING FINISHES	17	PROVIDE TEMPORARY 36" WIDE PLYWOOD DOOR, FRAME AND HARDWARE
4	DEMO EXISTING GREASE TRAPS	11	EXISTING WALLS TO REMAIN - PROTECT IN PLACE		
5	DEMO EXISTING WALK-IN BOXES	12	EXISTING COLUMNS TO REMAIN - PROTECT IN PLACE		
6	DEMO EXISTING EQUIPMENT	13	EXISTING GLAZING TO REMAIN - PROTECT IN PLACE		
7	DEMO EXISTING HOOD ABOVE	14	EXISTING EXIT DOOR TO REMAIN - PROTECT IN PLACE		

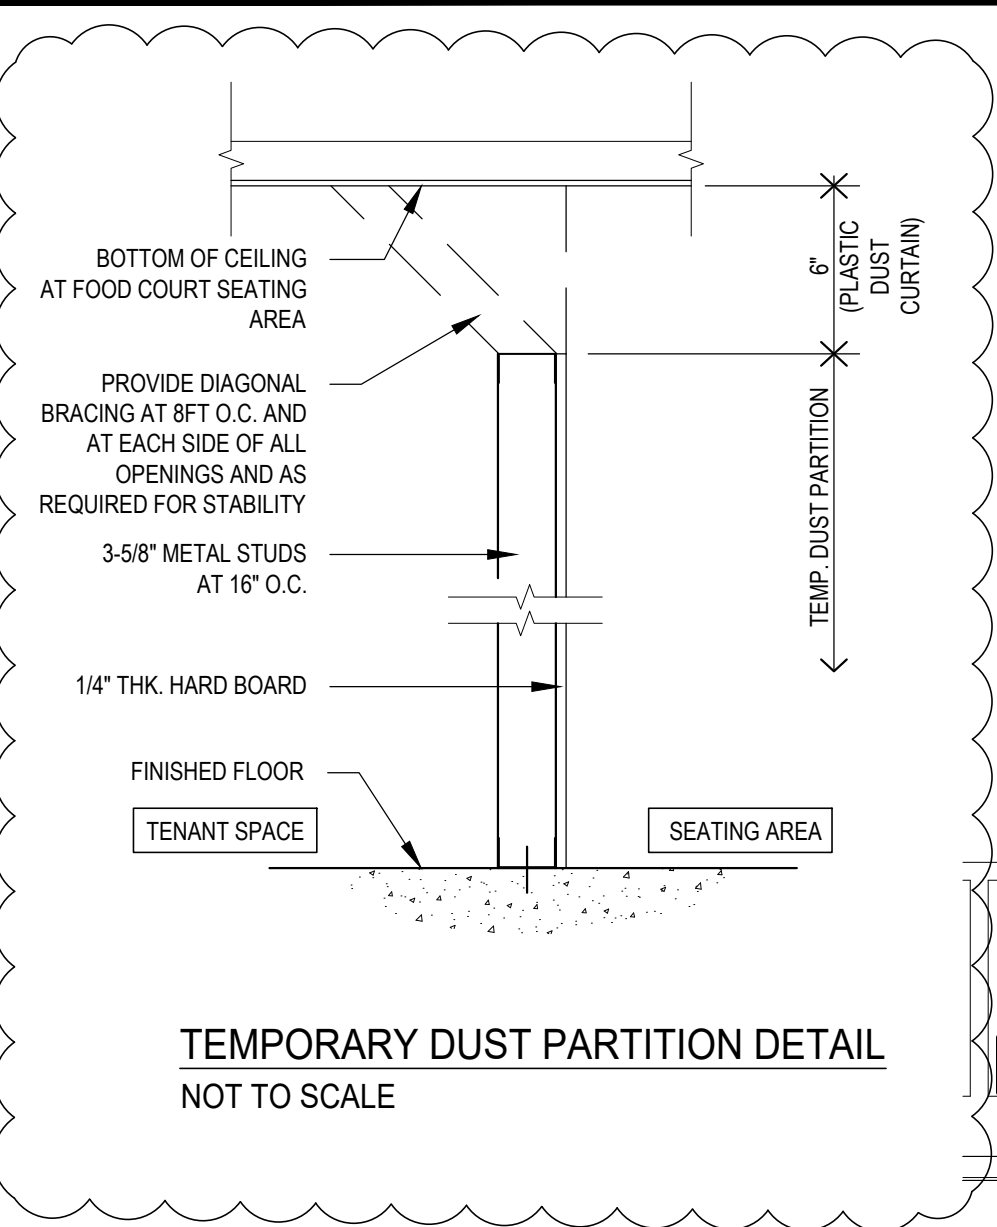

NAVY EXCHANGE  
SERVICE COMMAND  
3280 VIRGINIA BEACH BOULEVARD  
VIRGINIA BEACH, VA 23452-5724


THESE DRAWINGS AND SPECIFICATIONS AND IDEAS, DESIGNS AND ARRANGEMENTS REPRESENTED THEREBY ARE AND SHALL REMAIN THE PROPERTY OF \_\_\_\_\_ AND NO PART THEREOF SHALL BE COPIED, DISCLOSED TO OTHERS OR USED IN CONNECTION WITH ANY WORK OR PROJECT OTHER THAN THE SPECIFIC PROJECT FOR WHICH THEY HAVE BEEN PREPARED AND DEVELOPED WITHOUT THE WRITTEN CONSENT OF GARY WANG & ASSOCIATES. VISUAL CONTACT WITH THESE DRAWINGS AND SPECIFICATIONS SHALL CONSTITUTE CONCLUSIVE EVIDENCE OF THESE RESTRICTIONS. WRITTEN DIMENSIONS ON THESE DRAWINGS SHALL HAVE PRECEDENCE OVER SCALED DIMENSIONS. CONTRACTORS SHALL VERIFY, AND BE RESPONSIBLE FOR ALL DIMENSIONS AND CONDITIONS ON THE JOB, AND THIS OFFICE MUST BE NOTIFIED OF ANY VARIATIONS FROM THE DIMENSIONS AND CONDITIONS SHOWN BY THESE DRAWINGS. SHOP DETAIL MUST BE SUBMITTED TO THIS OFFICE FOR REVIEW BEFORE PROCEEDING WITH THE FABRICATION.

ARCHITECT



GARY WANG  
& ASSOCIATES, INC.  
1000 Corporate Center Dr., Ste. 550  
Monterey Park, CA 91754  
TEL: (626) 286-6698 FAX: (626) 768-7101  
http://www.garywang.com

STAMP

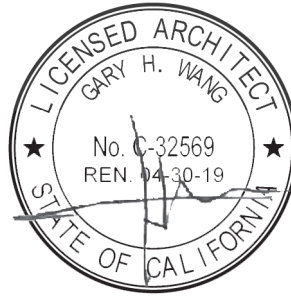

PROJECT NAME/ADDRESS:

NAVY EXCHANGE  
FOOD COURT  
REMODEL PROJECT

JEB LITTLE CREEK-FORT STORY  
BLDG. 3443, NEX FOOD COURT  
VIRGINIA BEACH, VA

REVISIONS:

JB LITTLE CREEK	2017/06/26
JB LITTLE CREEK	2017/08/22

ISSUE DATE:

1ST	10% SUBMITTAL TO NEX	2017/02/22
2ND	35% SUBMITTAL TO NEX	2017/05/26
3RD	95% SUBMITTAL TO NEX	2017/06/26
4TH	100% SUBMITTAL TO NEX	2017/08/30
5TH		
6TH		

JOB NUMBER

DRAWN BY

SHEET CONTENT

OVERALL FOOD COURT  
DEMO PLAN

SHEET NO

D-100

OVERALL FOOD COURT FLOOR PLAN - DEMO PLAN 1

SCALE: 3/16" = 1'-0" D-100

BID SET (NOT FOR CONSTRUCTION) ISSUED: 09/06/2017