


PORTION OF LOT A

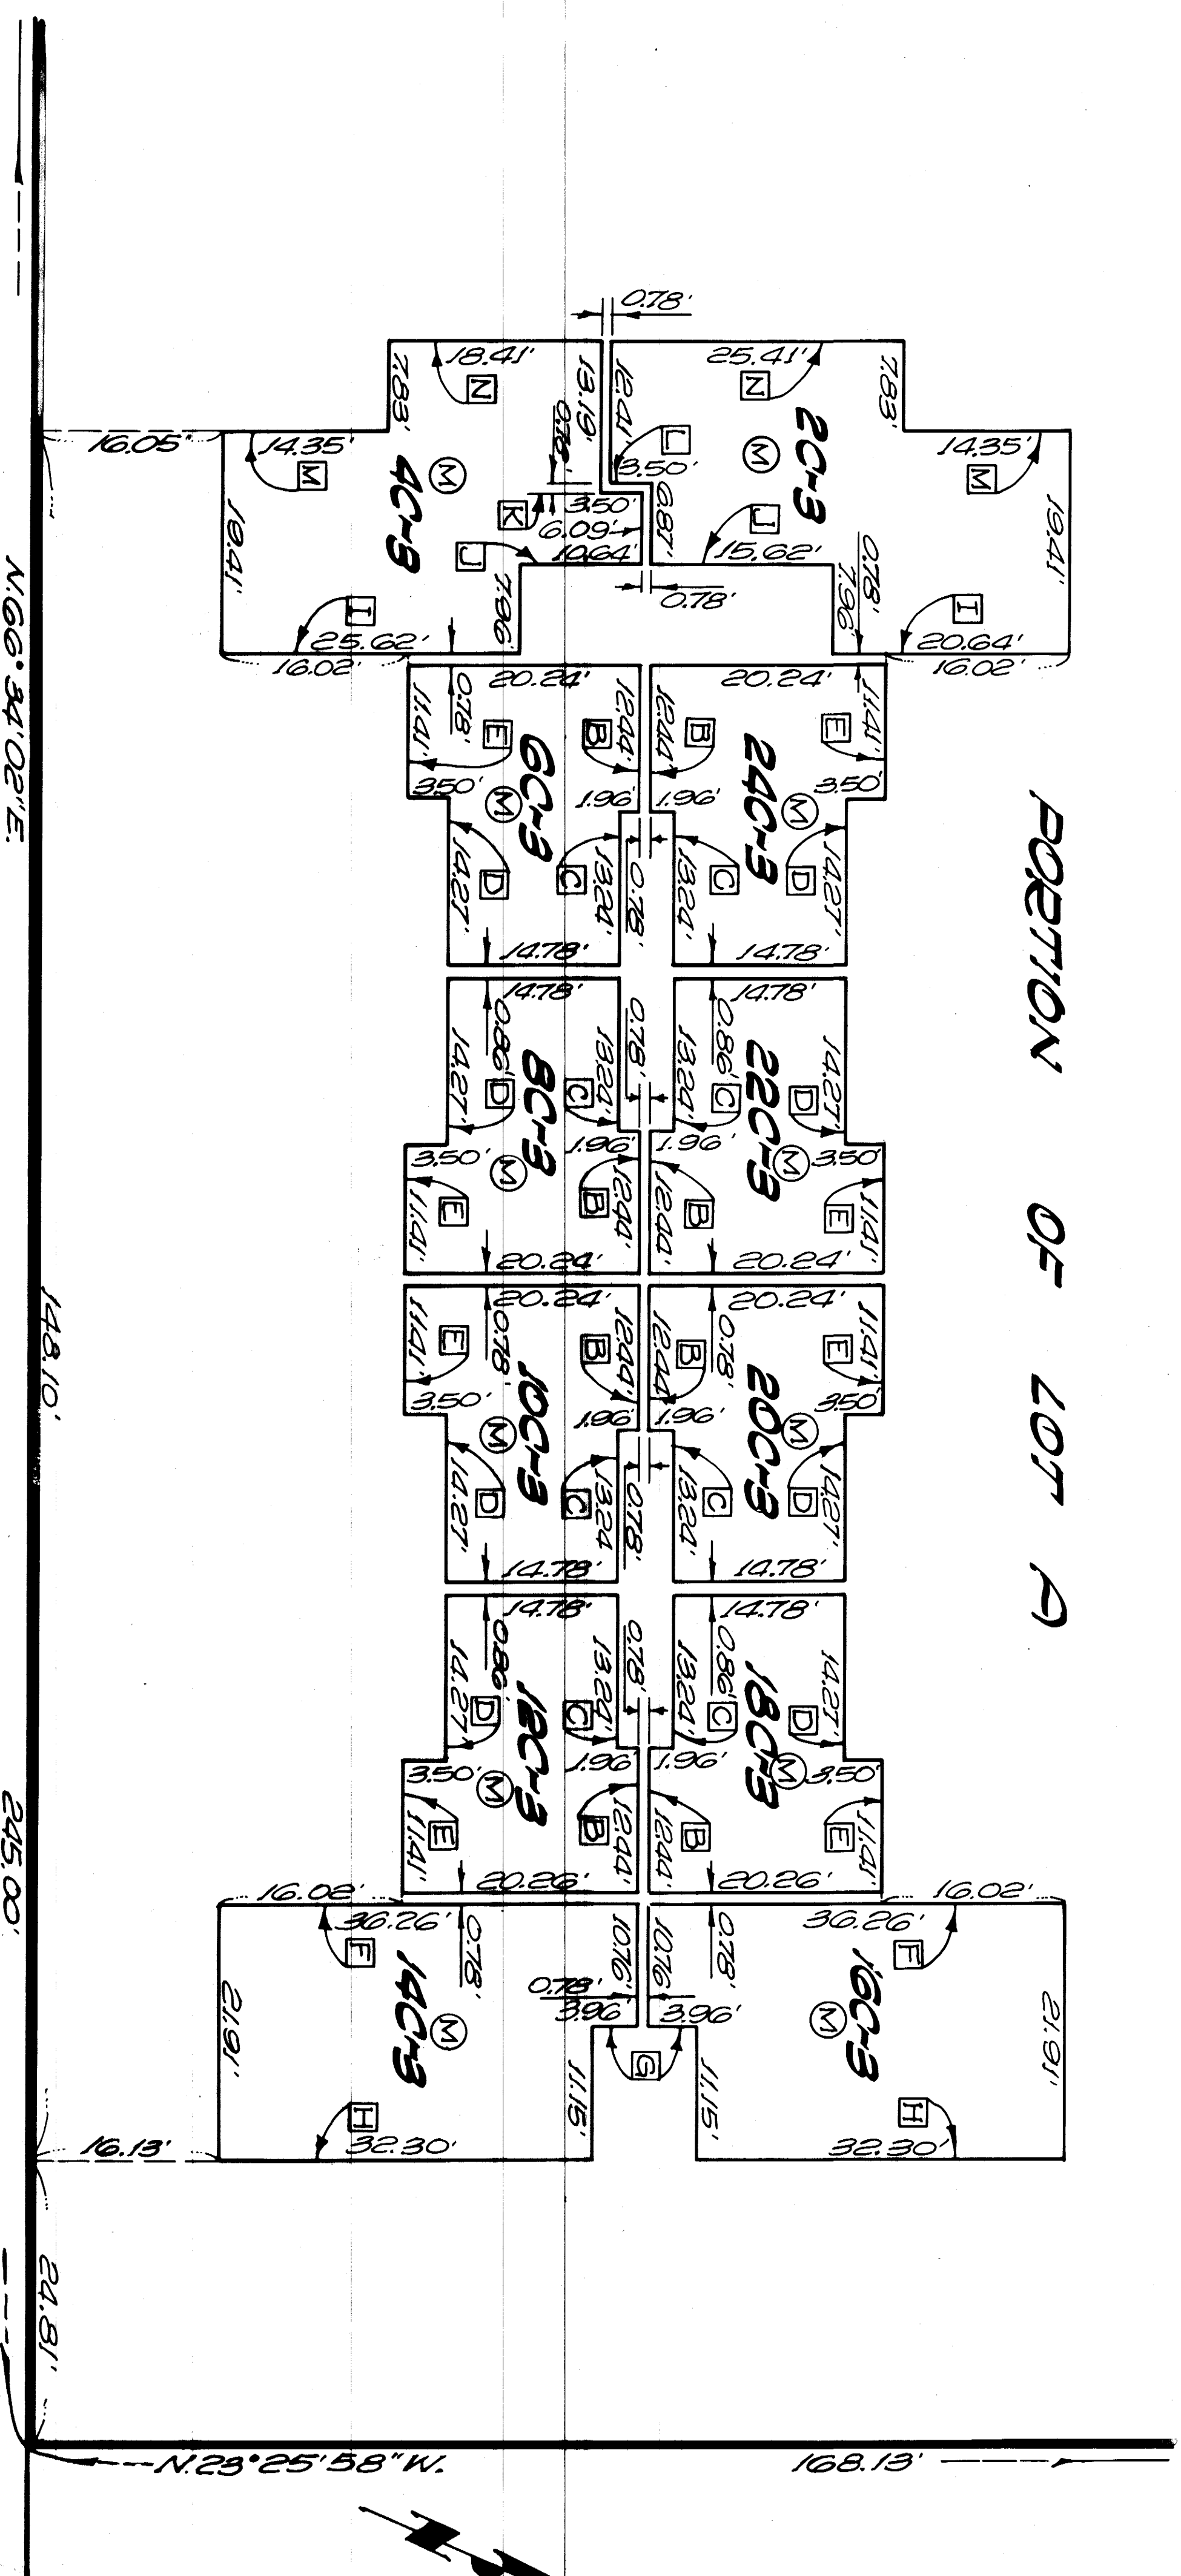

LEGEND — RAINBOW LANE

- U.B. = ELEVATION OF LOWER VERTICAL BOUNDARY;
- U.B. = ELEVATION OF UPPER VERTICAL BOUNDARY;
- (M) = INDICATES INCLINED AREAS, SEE NOTE 9,
- SHEET 7.
- (M) AREAS.

VERTICAL LIMITS OF AIR SPACES 20C-3, 4C-3, 6C-3, 8C-3, 10C-3, 12C-3, 14C-3, 16C-3, 18C-3, 20C-3, 22C-3, 24C-3:

U.B.	= 8366.32
B	= 8374.59
C	= 8374.01
D	= 8369.70
E	= 8368.68
F	= 8375.68
G	= 8372.54
H	= 8369.29

I	= 8375.64
J	= 8373.32
K	= 8371.55
L	= 8371.32
M	= 8369.98
N	= 8367.70

FOURTH LEVEL
TRACT NO. 36-71

SNOWBIRD CONDOMINIUMS

MONO COUNTY, CALIFORNIA
BEING A SUBDIVISION OF PARCEL 1 OF PARCEL MAP
RECORDED IN BOOK 6, PAGE 40 OF MAPS OF SAID
COUNTY, IN THE NORTHEAST 1/4 OF SECTION 33,
T.3 S., R.27 E., M.D.M.
PLAN FOR CONDOMINIUM PURPOSES
SCALE: 1" = 10'