


50/30

TRAC  
275

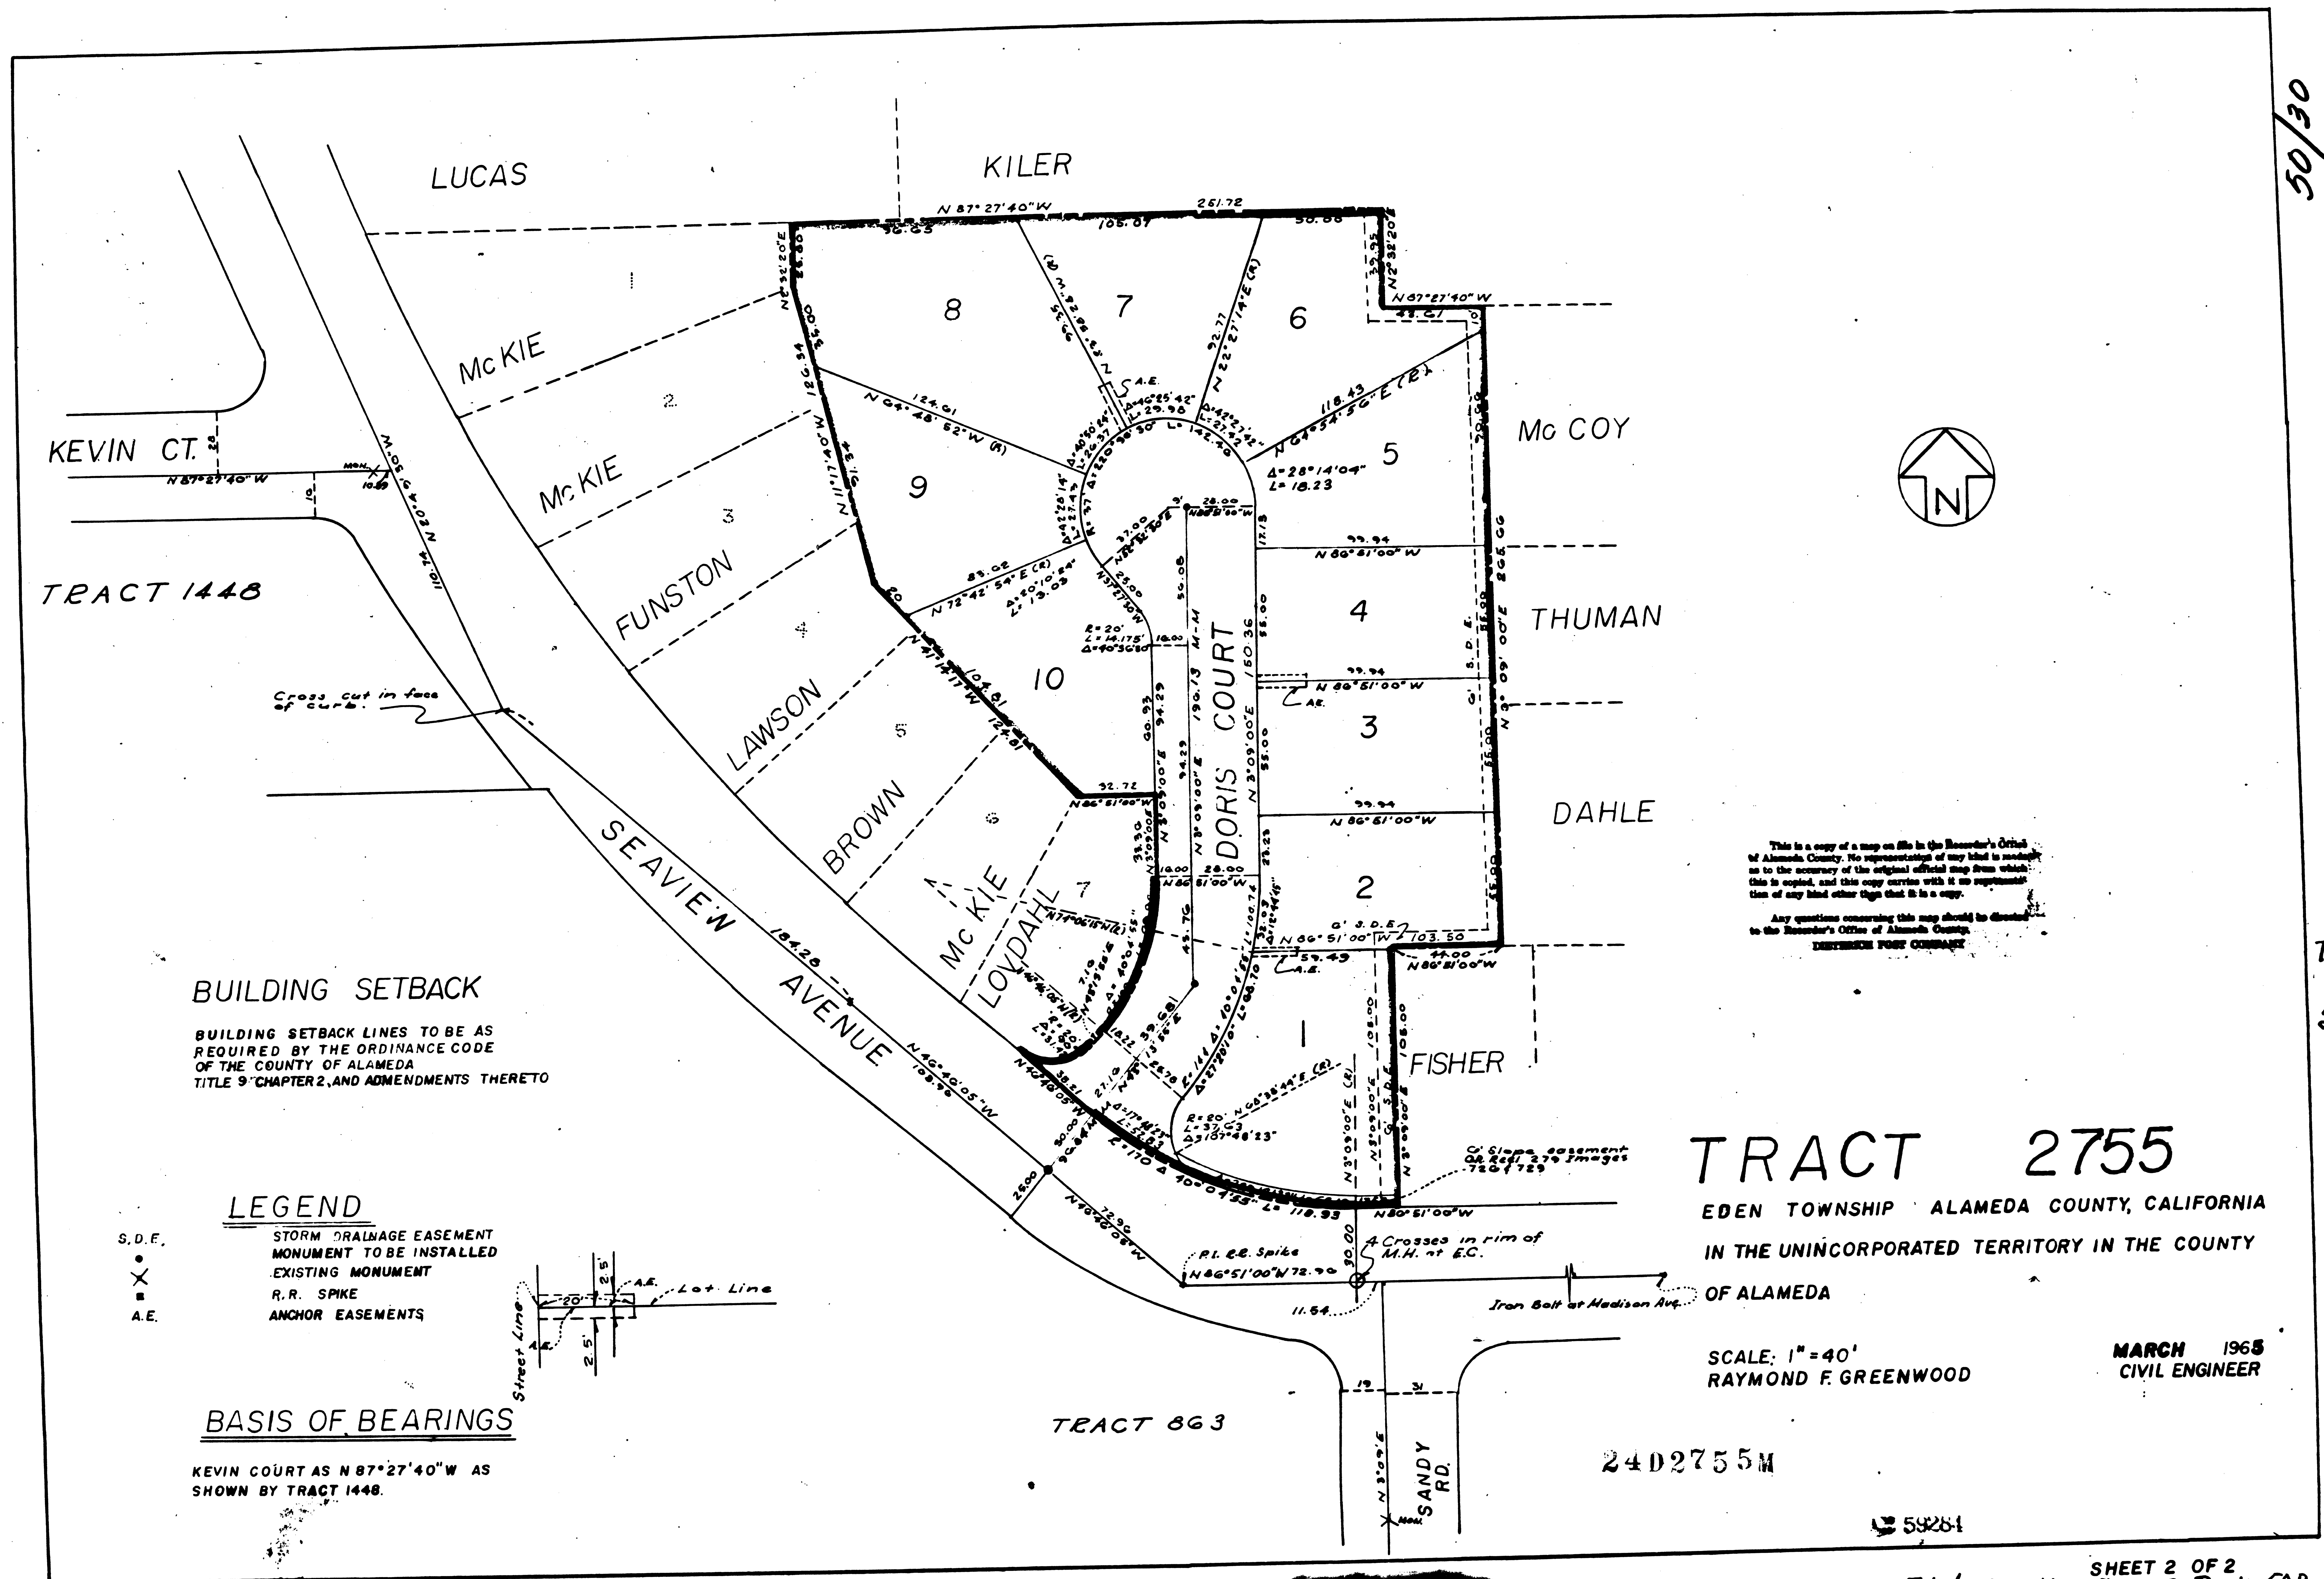

This is a copy of a map on file in the Recorder's Office of Alameda County. No representation of any kind is made as to the accuracy of the original official map from which this is copied, and this copy carries with it no representation of any kind other than that it is a copy.

Any questions concerning this map should be directed to the Recorder's Office of Alameda County.

DISTRICT FOREMAN

**BUILDING SETBACK**

BUILDING SETBACK LINES TO BE AS REQUIRED BY THE ORDINANCE CODE OF THE COUNTY OF ALAMEDA TITLE 9 CHAPTER 2, AND AMENDMENTS THERETO

**LEGEND**

S.D.E. STORM DRAINAGE EASEMENT  
X MONUMENT TO BE INSTALLED  
■ EXISTING MONUMENT  
R.R. SPIKE  
A.E. ANCHOR EASEMENTS

**BASIS OF BEARINGS**

KEVIN COURT AS N 87° 27' 40" W AS SHOWN BY TRACT 1448.

**TRACT 2755**

EDEN TOWNSHIP ALAMEDA COUNTY, CALIFORNIA  
IN THE UNINCORPORATED TERRITORY IN THE COUNTY  
OF ALAMEDA

SCALE: 1" = 40'  
RAYMOND F. GREENWOOD

MARCH 1965  
CIVIL ENGINEER

24D2755M

59284

SHEET 2 OF 2  
AX 59284. Filed. April 30<sup>th</sup> 1965. Book 50 Page 30

499